



DIST	COUNTY	ROUTE	KILOMETER POST TOTAL PROJECT	SHEET NO.	TOTAL SHEETS

Randell D. Hiatt
REGISTERED CIVIL ENGINEER

April 14, 2005
PLANS APPROVAL DATE

The State of California or its officers or agents shall not be responsible for the accuracy or completeness of electronic copies of this plan sheet.

To get to the Caltrans web site, go to: <http://www.dot.ca.gov>

REGISTERED PROFESSIONAL ENGINEER


Randell D. Hiatt

No. C50200


Exp. 6-30-05

CIVIL


STATE OF CALIFORNIA

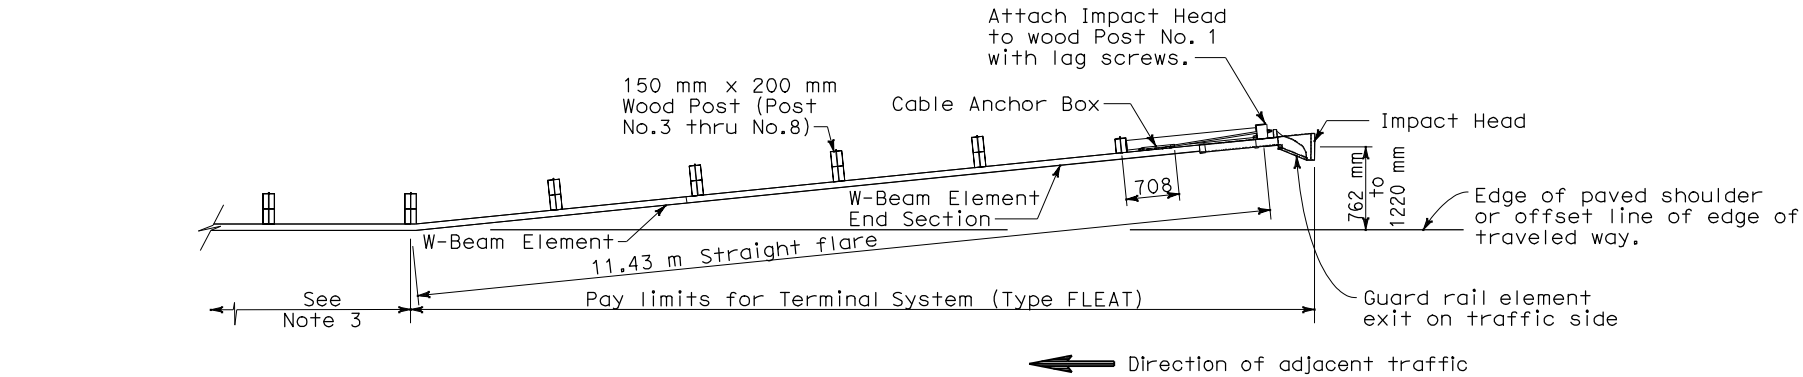


PLAN

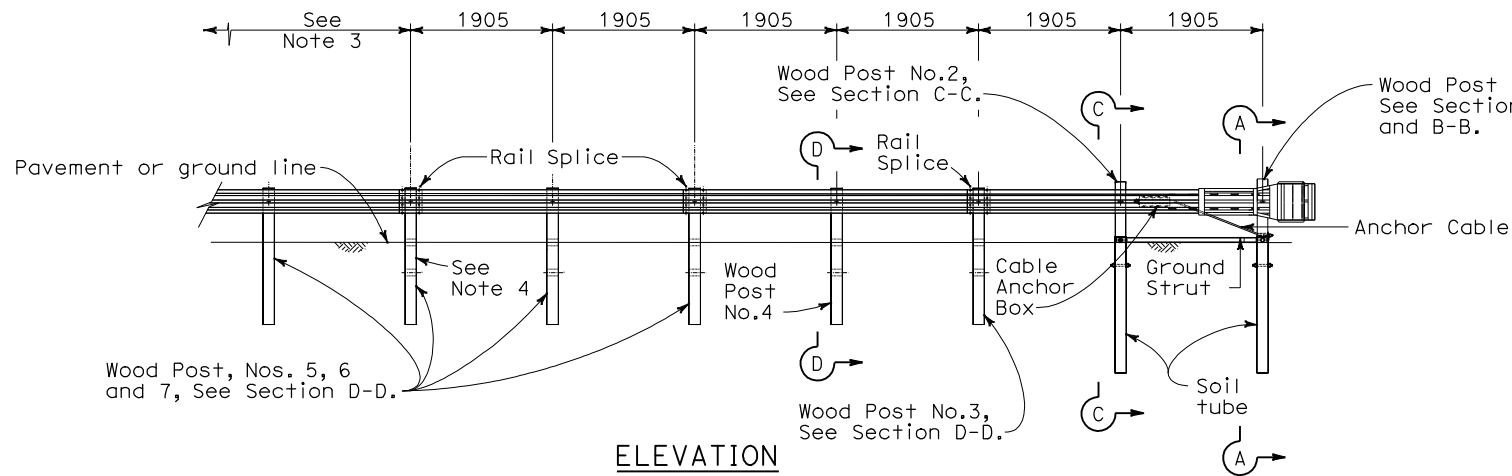


ELEVATION
TERMINAL SYSTEM (TYPE FLEAT)

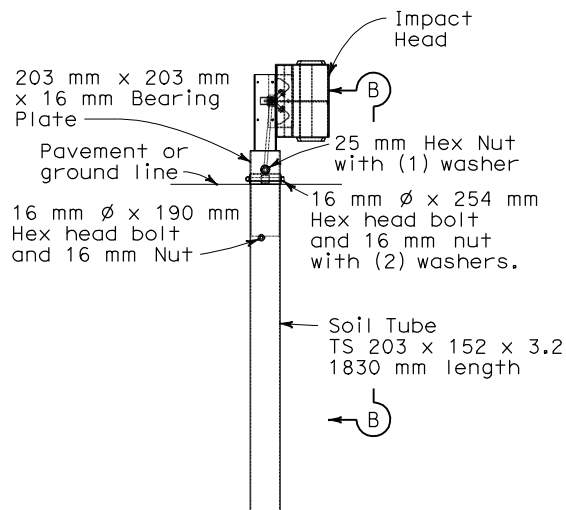


SECTION A-A
Post No. 1

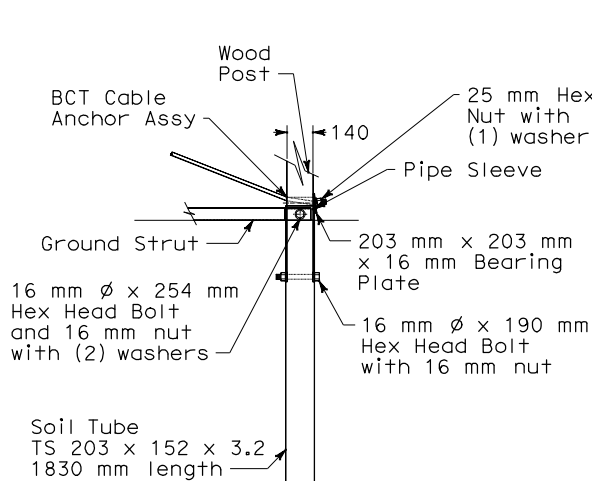

SECTION B-B
Partial view Post No. 1

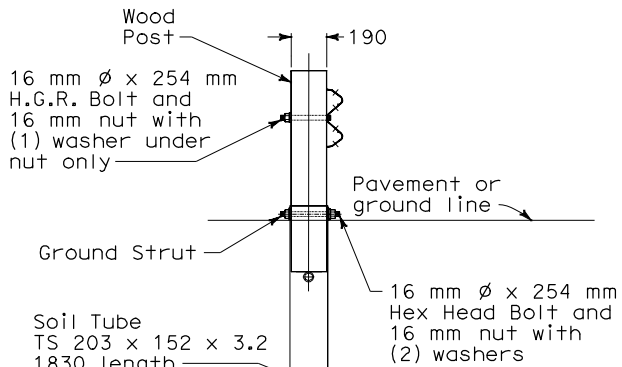

SECTION C-C
at Post No. 2

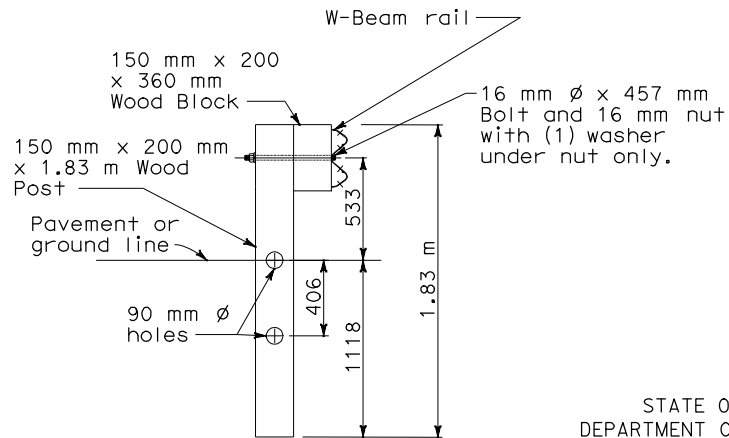

SECTION D-D
Post No. 3 through No. 7.

STATE OF CALIFORNIA
DEPARTMENT OF TRANSPORTATION

**METAL BEAM RAILING
TERMINAL SYSTEM
(TYPE FLEAT)**

NO SCALE

ALL DIMENSIONS ARE IN
MILLIMETERS UNLESS OTHERWISE SHOWN

NSP A77S DATED APRIL 14, 2005 SUPPLEMENTS
THE STANDARD PLANS BOOK DATED JULY 1999.